
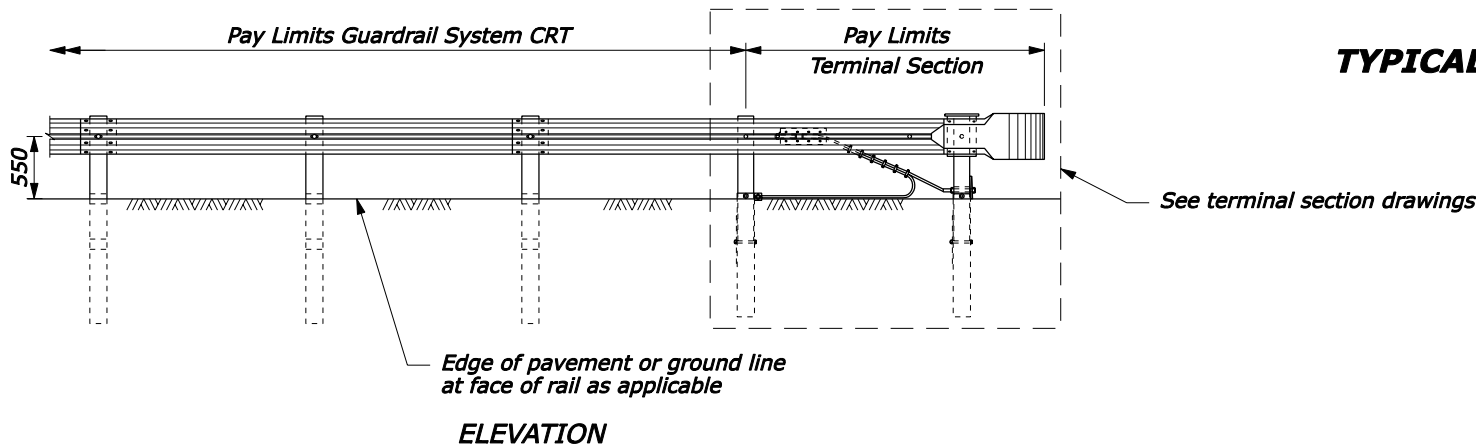


- NOTE:**
- CRT posts include those posts between the terminal and PT, plus the post w/blockout at the In-line anchor.
 - See Standard M617-22 for terminal section, Type CRT details. The use of this terminal is limited to driveways, road approaches and low speed minor road connections. Do not use on mainline roadways.
 - Dimensional tolerances not shown or implied are intended to be those consistent with the proper functioning of the part, including its appearance, and accepted manufacturing practices.
 - Furnish hardware in the metric sizes shown. Equivalent US Customary sizes may be used when metric sizes are not available.
 - Dimensions without units are millimeters.

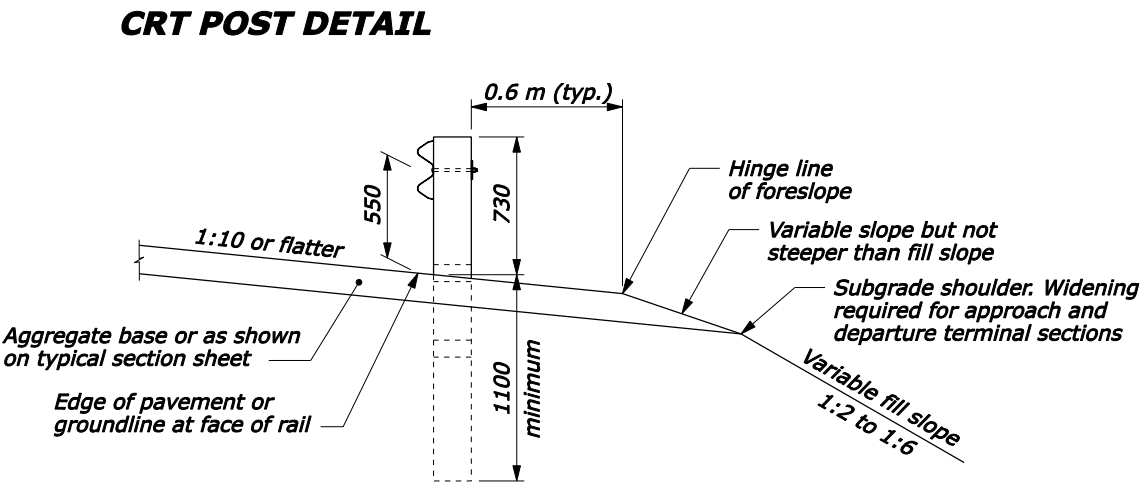

**GUARDRAIL SYSTEM CRT
WITH CRT POSTS**

NO SCALE